


ActionProAir

Section across room length

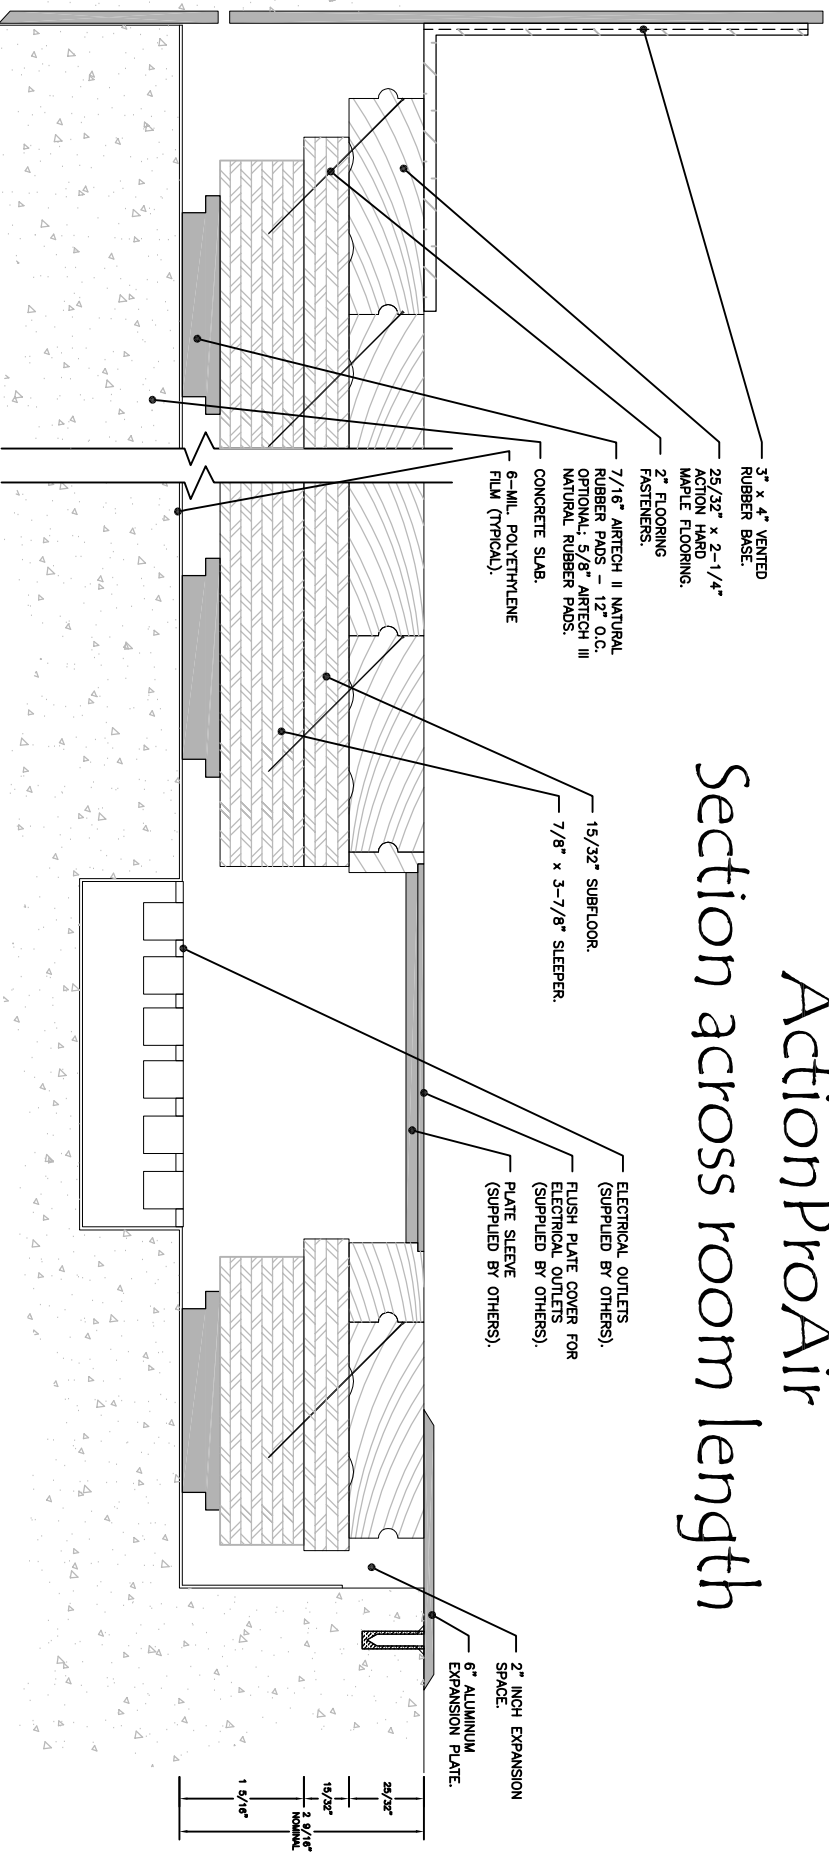

ActionProAir

Section across room width