


Action_Channelflex_NR1 Section across room width

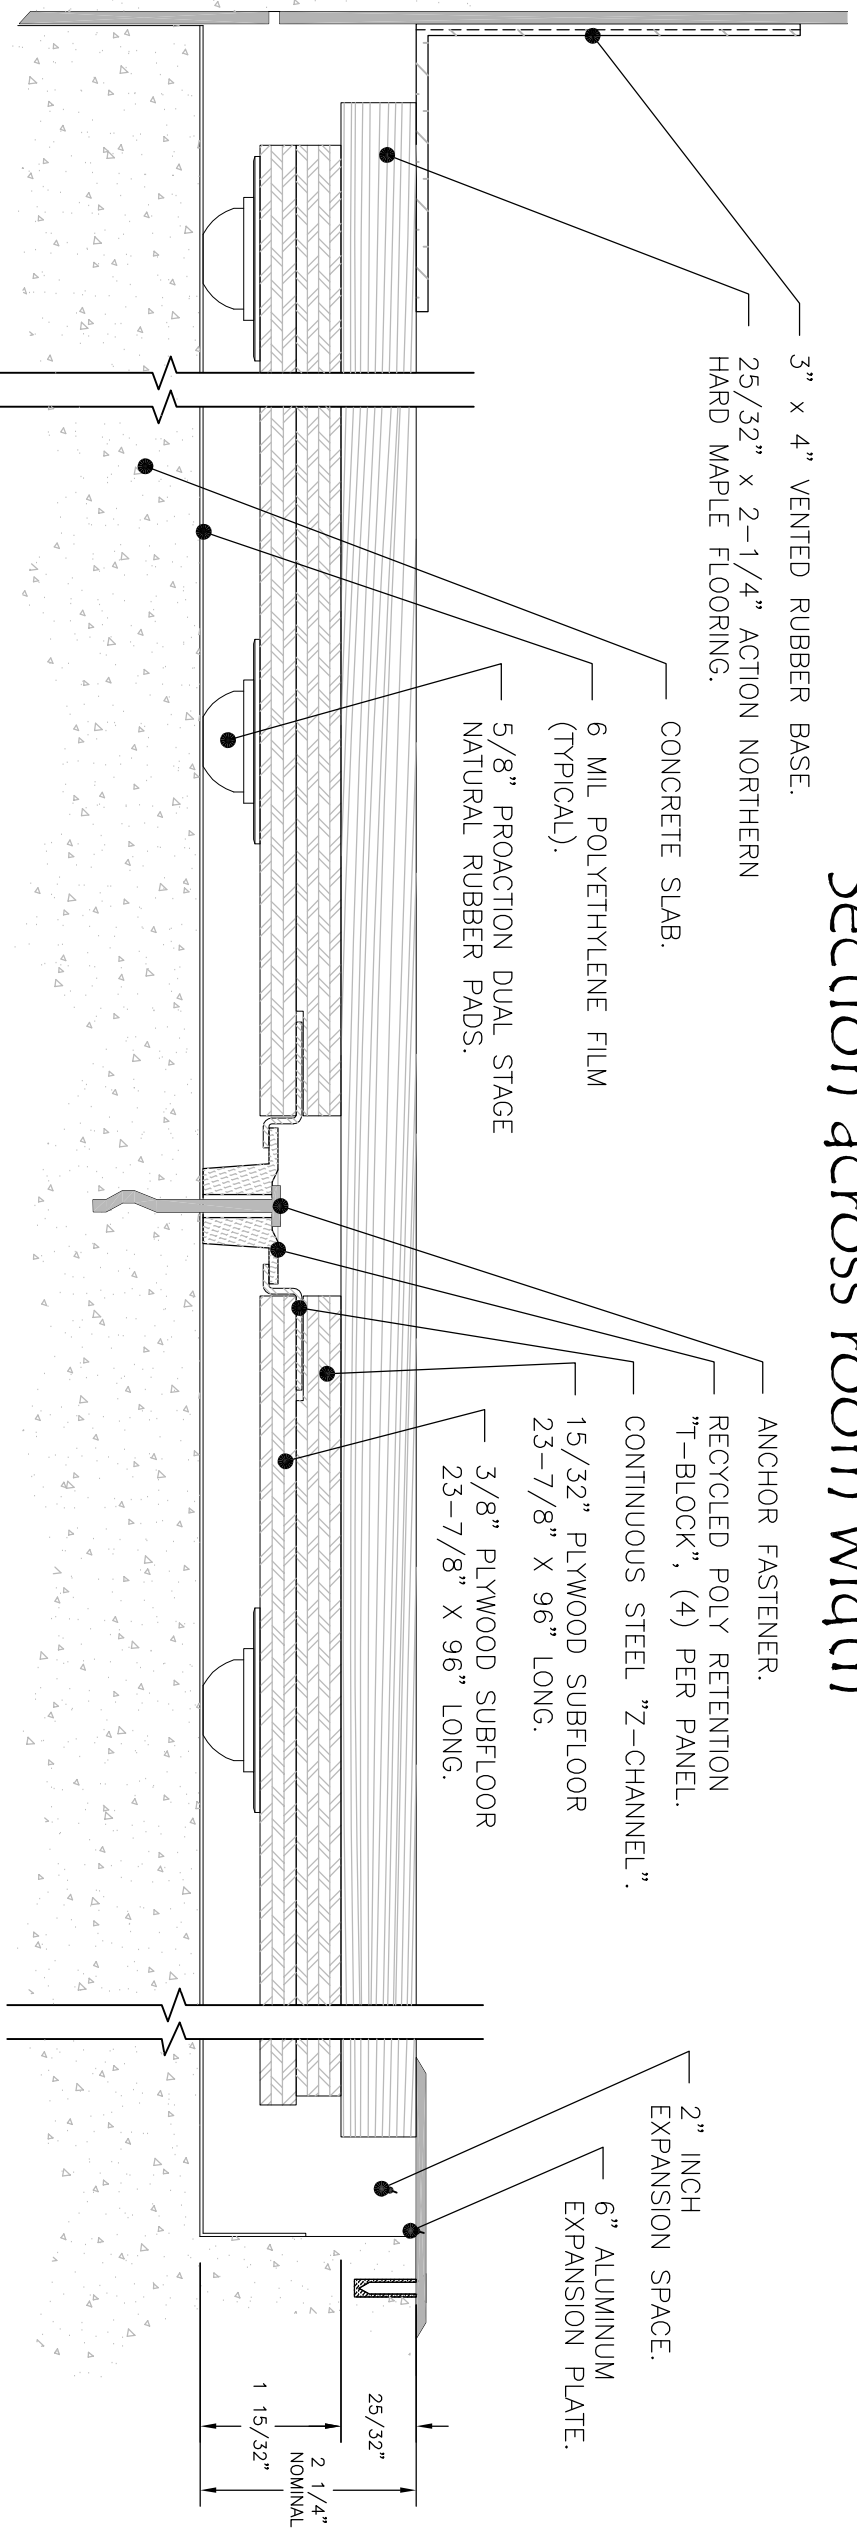

Action_Channelflex_NR1 Section across room length