


## ActionProAir\_AR Section across room length

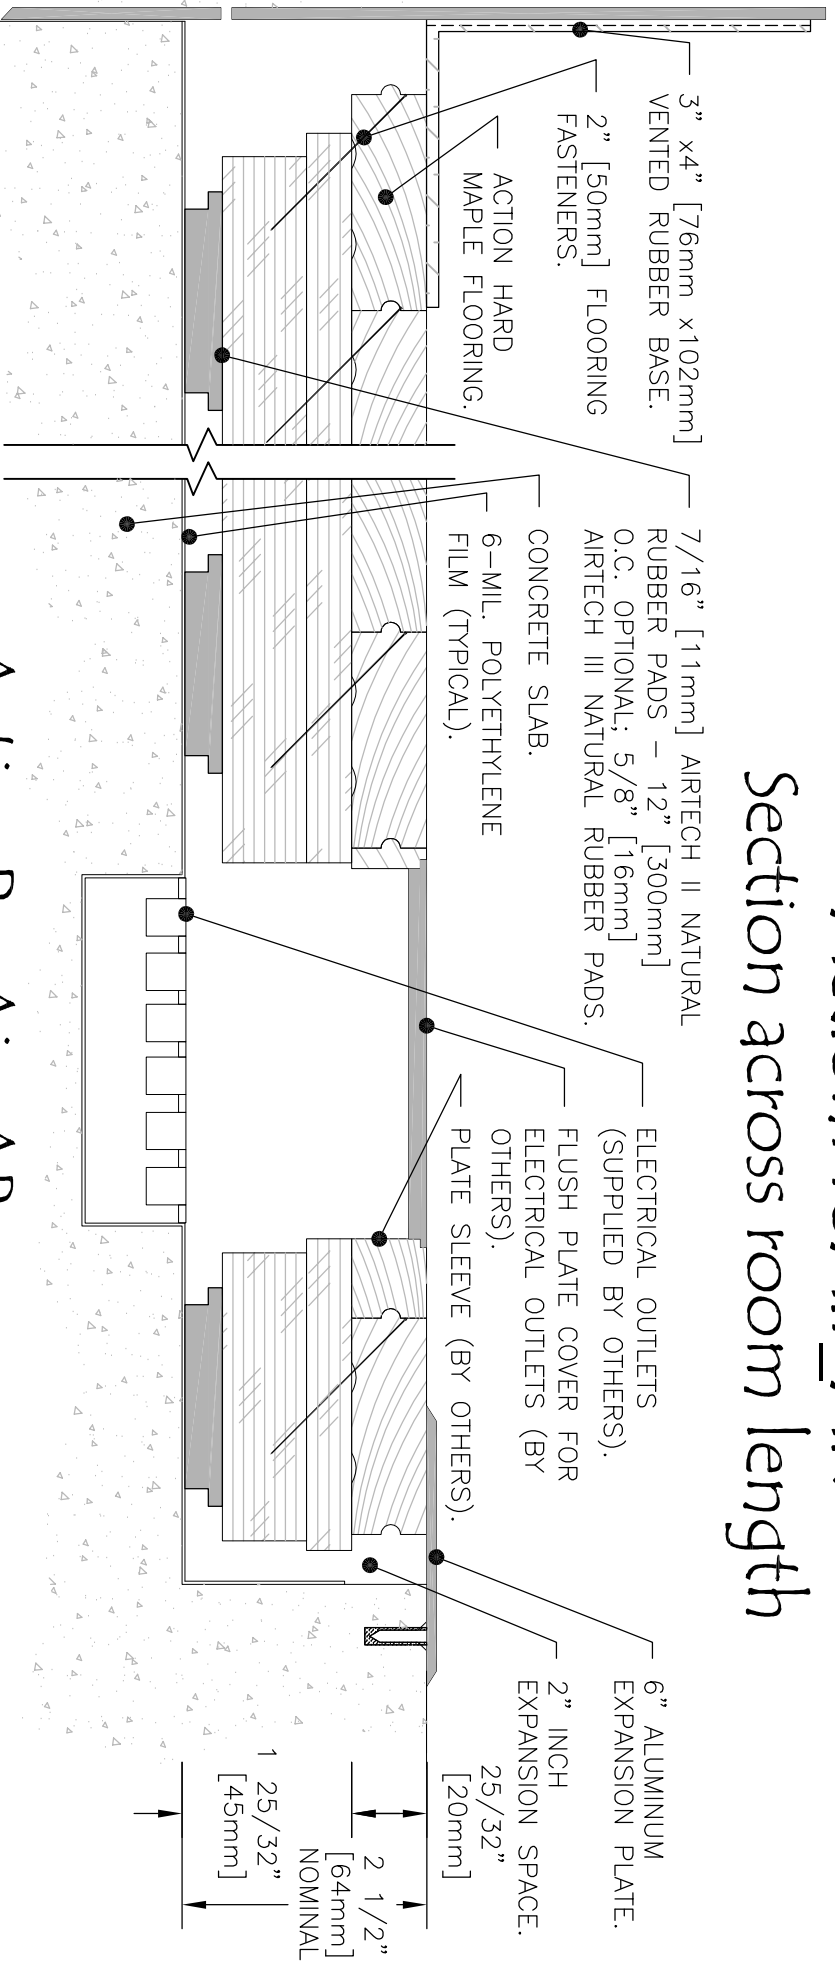

## ActionProAir\_AR Section across room width

2015.05.10