



Excel_AR
Section across room width

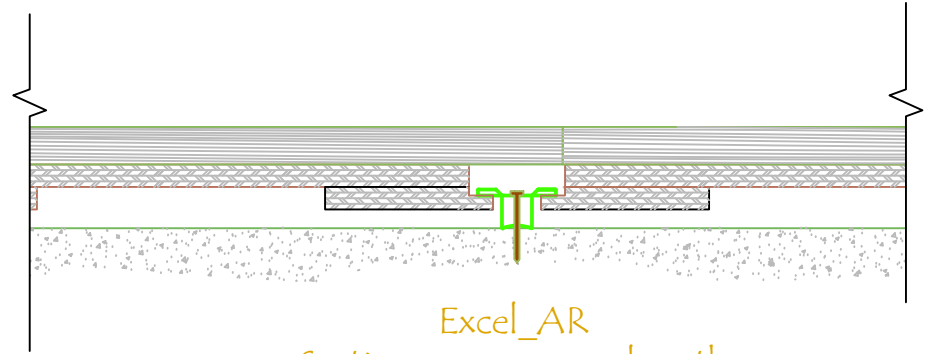

Excel_AR
Section across room length

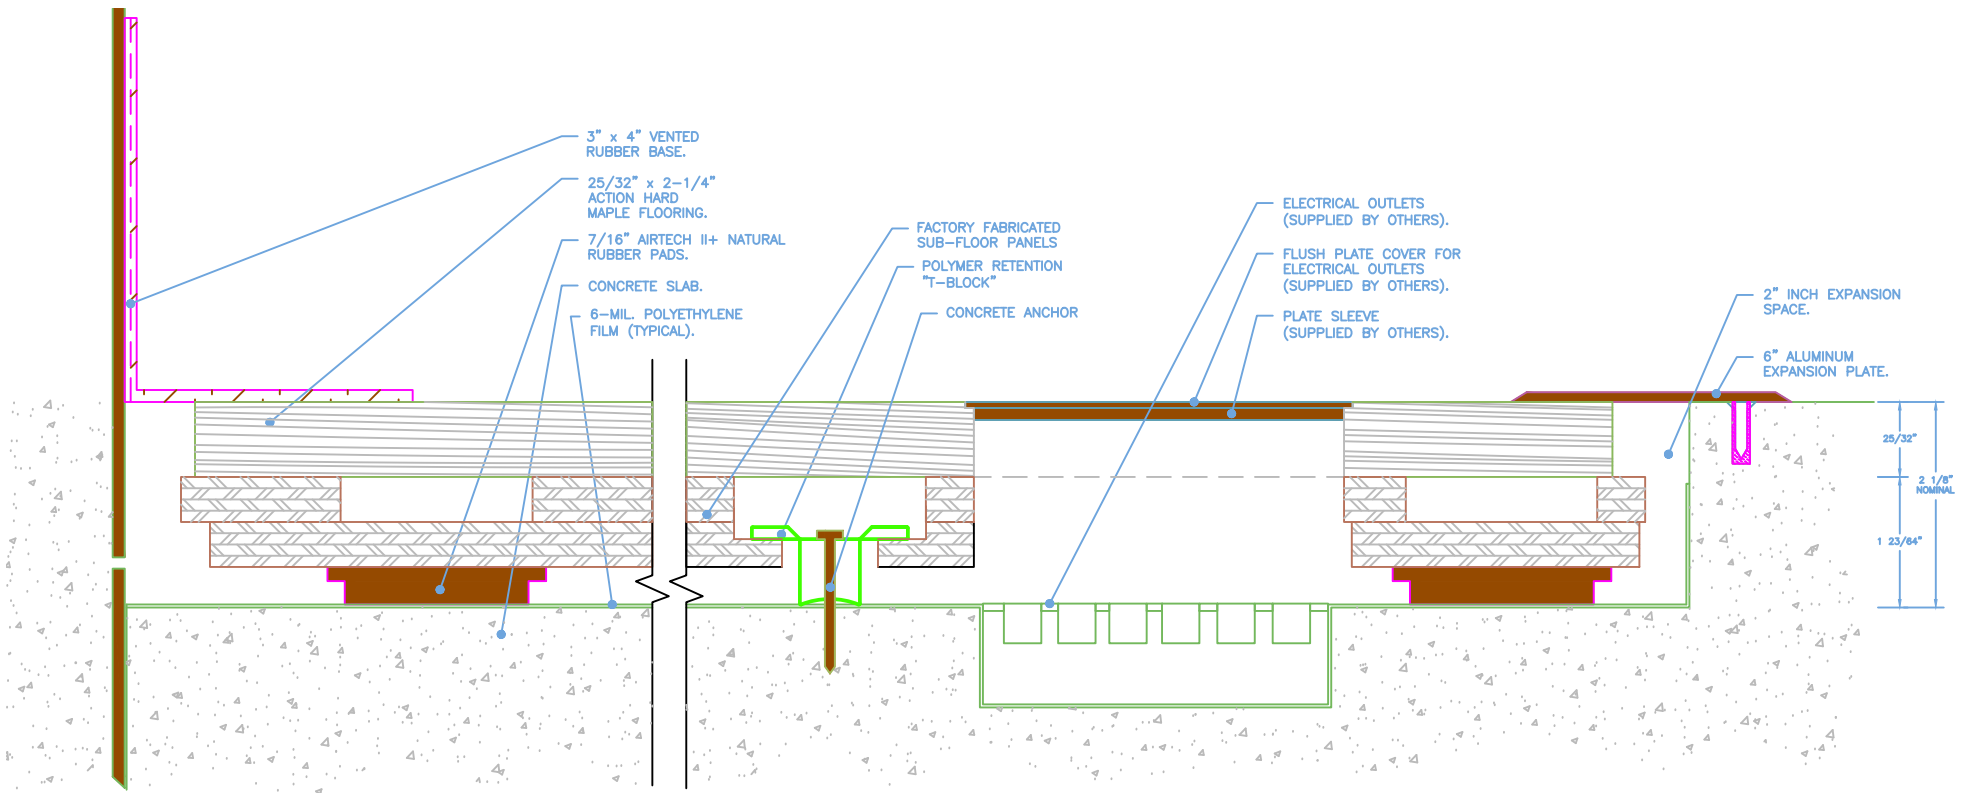

Excel_AR

11.2019