

3" X 4" [76mm X 102mm]
VENTED RUBBER BASE


1 $\frac{1}{32}$ " [8mm] 4'X8' [1220mm X
2438mm] SUBFLOOR, EXPOSURE
1, RATED SHEATHING.

2 $\frac{5}{32}$ " X 2- $\frac{1}{4}$ " [20mm x 57mm]
ACTION HARD MAPLE
FLOORING

2 $\frac{9}{16}$ [65mm]

CONCRETE SLAB

6-MIL. POLYETHYLENE
FILM (TYPICAL)

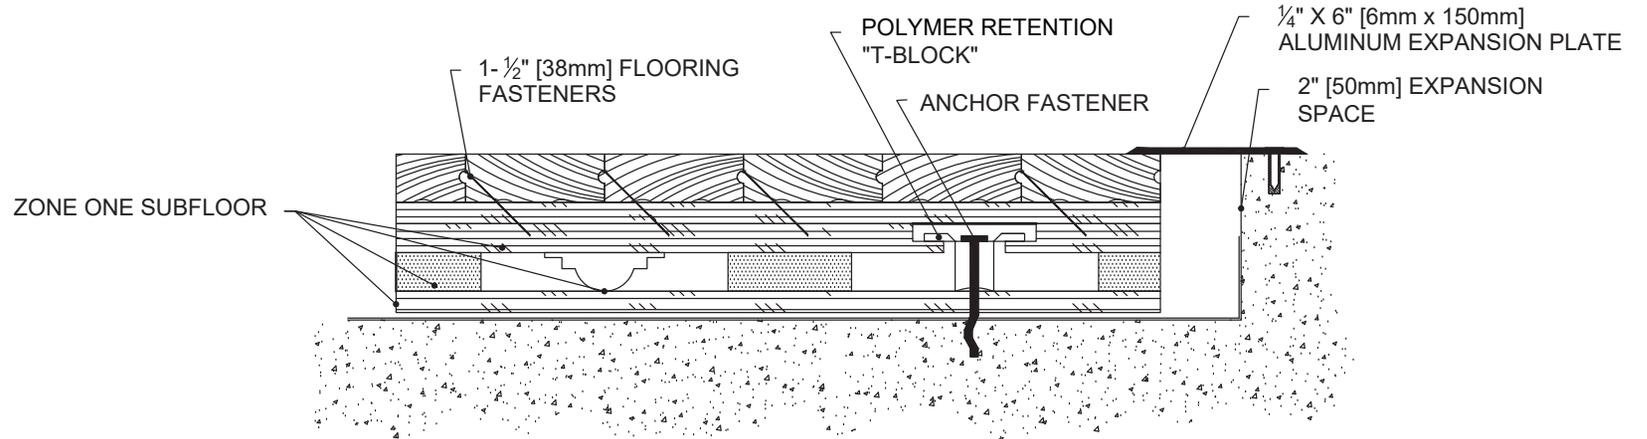

1- $\frac{1}{2}$ " [38mm] FLOORING
FASTENERS

POLYMER RETENTION
"T-BLOCK"

$\frac{1}{4}$ " X 6" [6mm x 150mm]
ALUMINUM EXPANSION PLATE

ANCHOR FASTENER

2" [50mm] EXPANSION
SPACE

ZONE ONE SUBFLOOR

ZONE Floor