
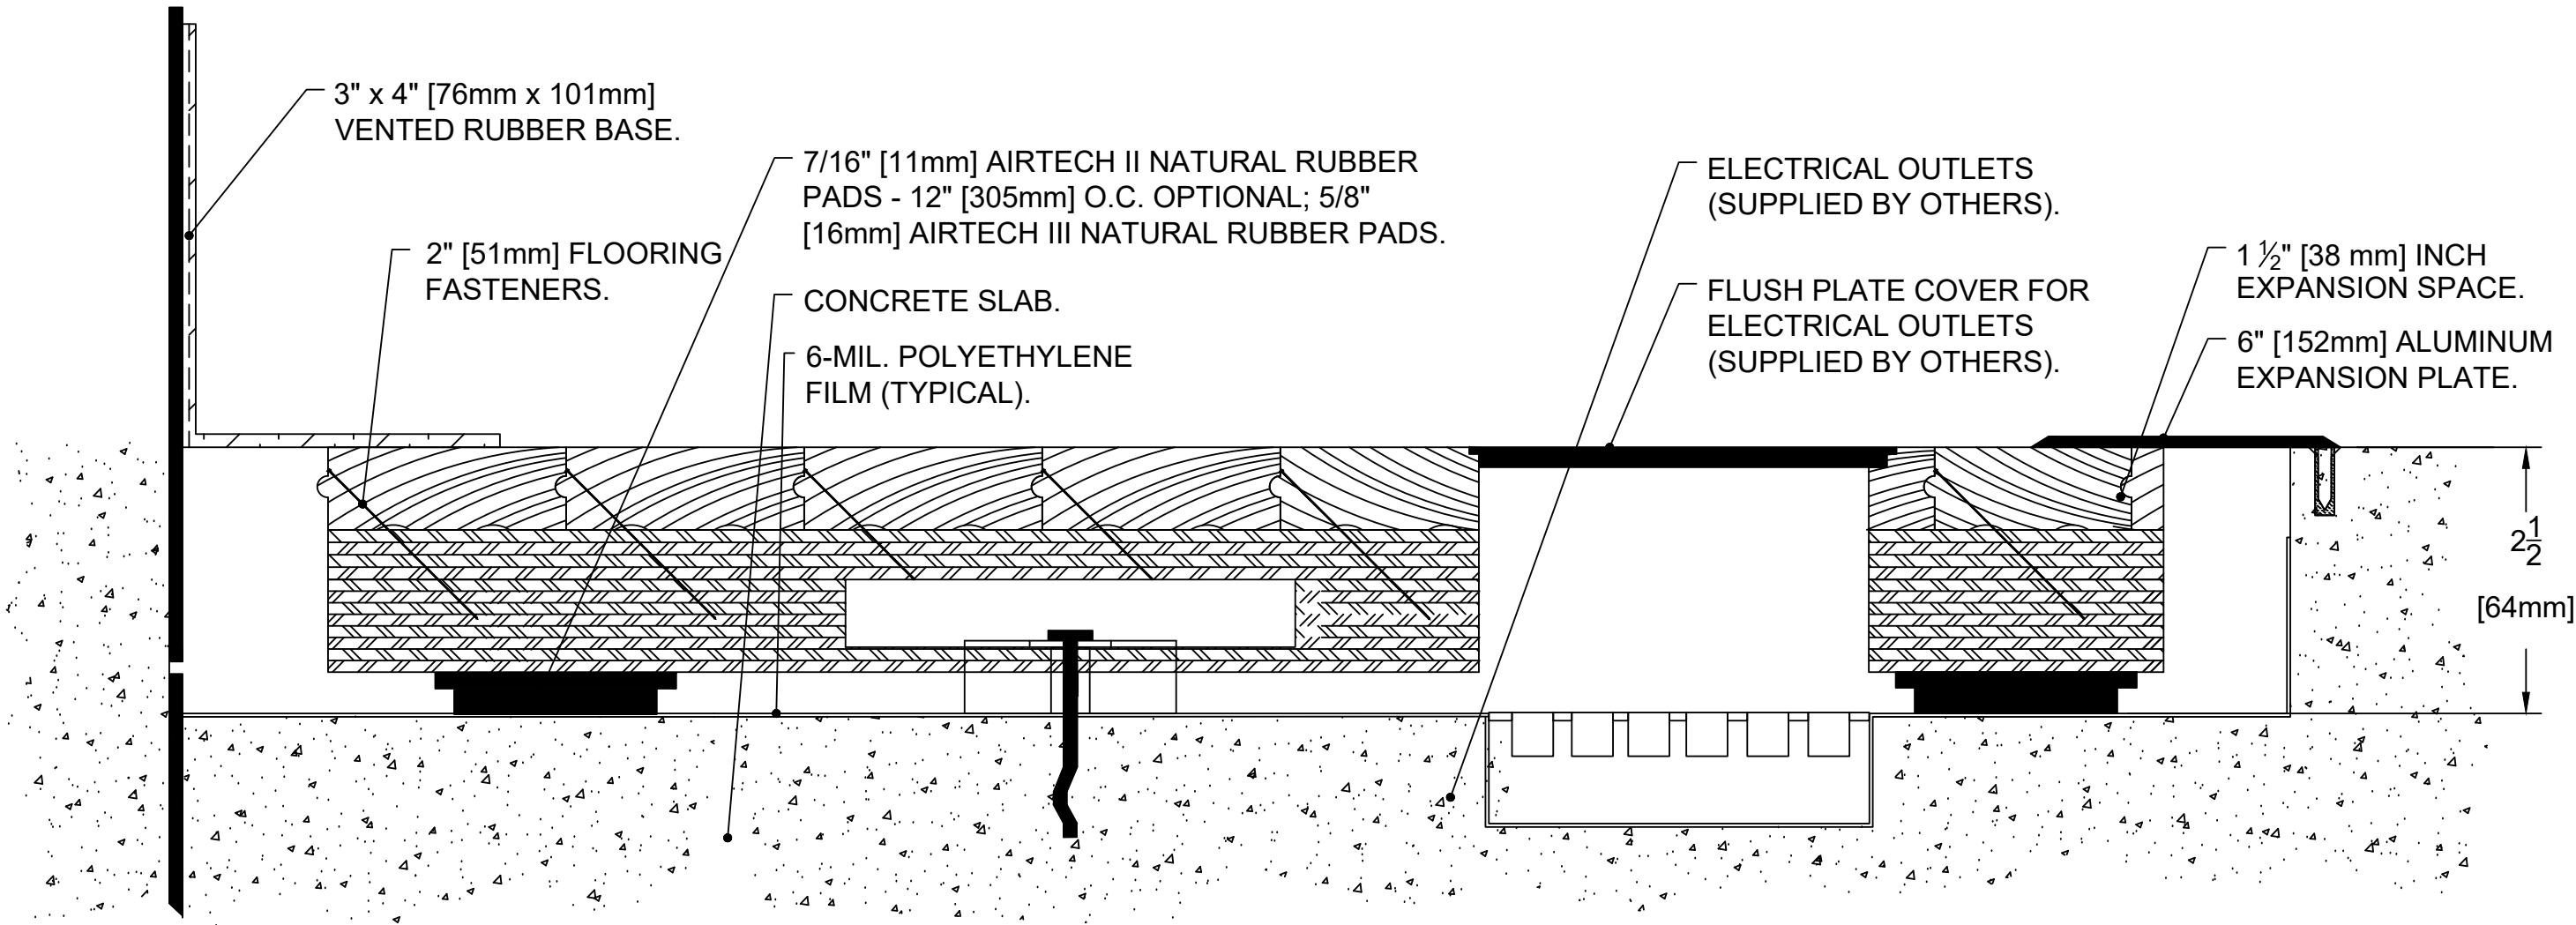


Section across room length

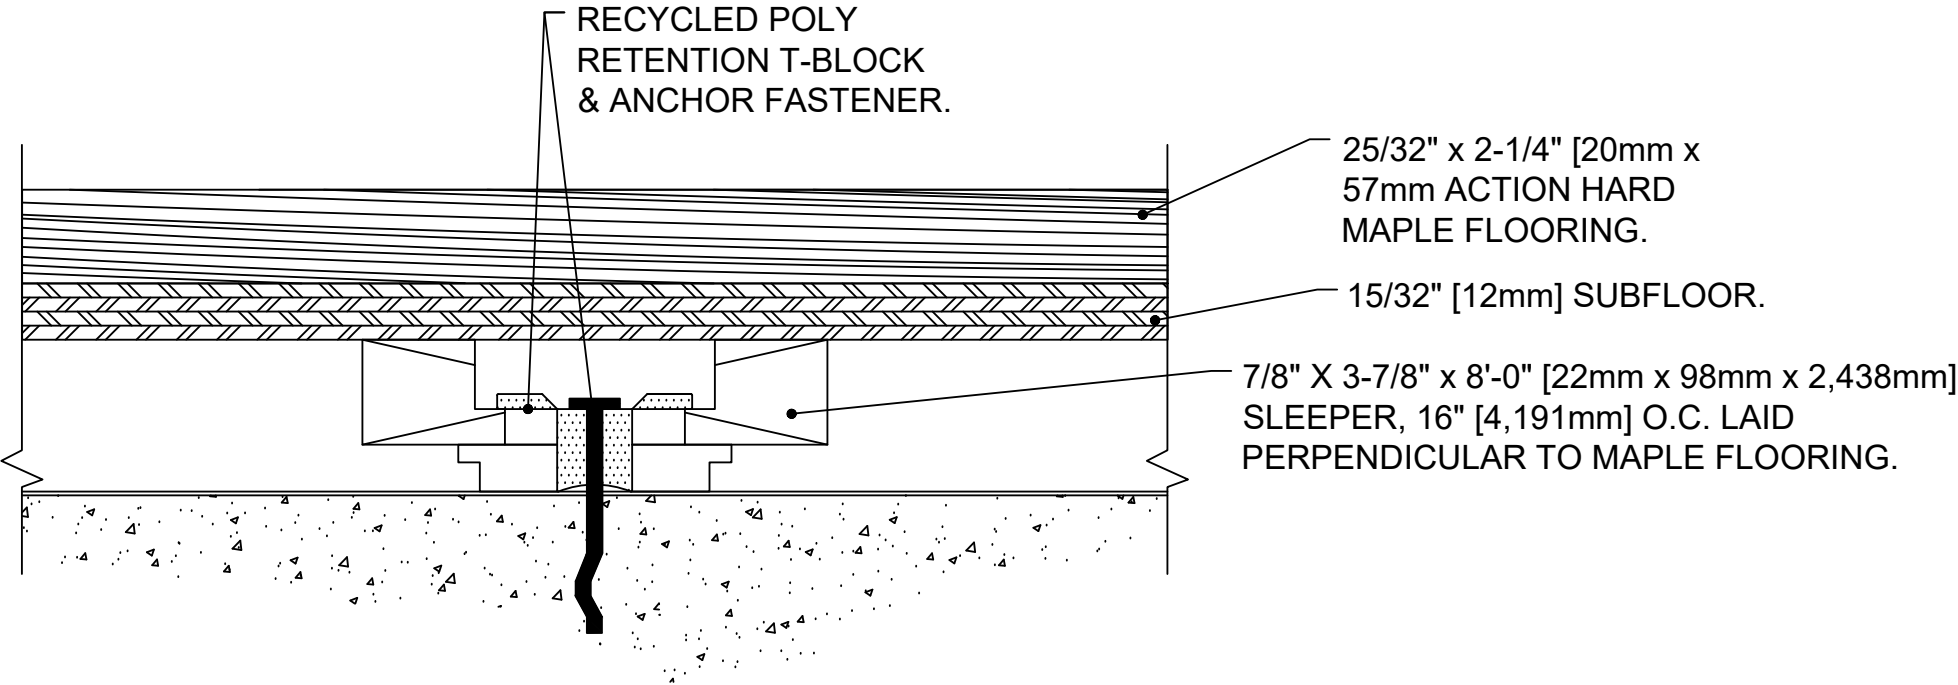

ActionProAir AR

Section across room width